




**TYPICAL ELECTRICAL RISER DIAGRAM**

NOT TO SCALE

**\*For typical riser detail only, contractor must provide their own riser diagram drawing for all other work.\***

**Florida Building Code, Section 107.3.5, Electrical shall apply**

1. Wiring; Services; Feeders & Branch Circuits; Over Current Protection; Grounding; Wiring Methods & Materials; GFCI
2. Equipment
3. Special Occupancies
4. Emergency Systems
5. Communication Systems
6. Low Voltage
7. Load Calculations
8. Design Flood Elevation

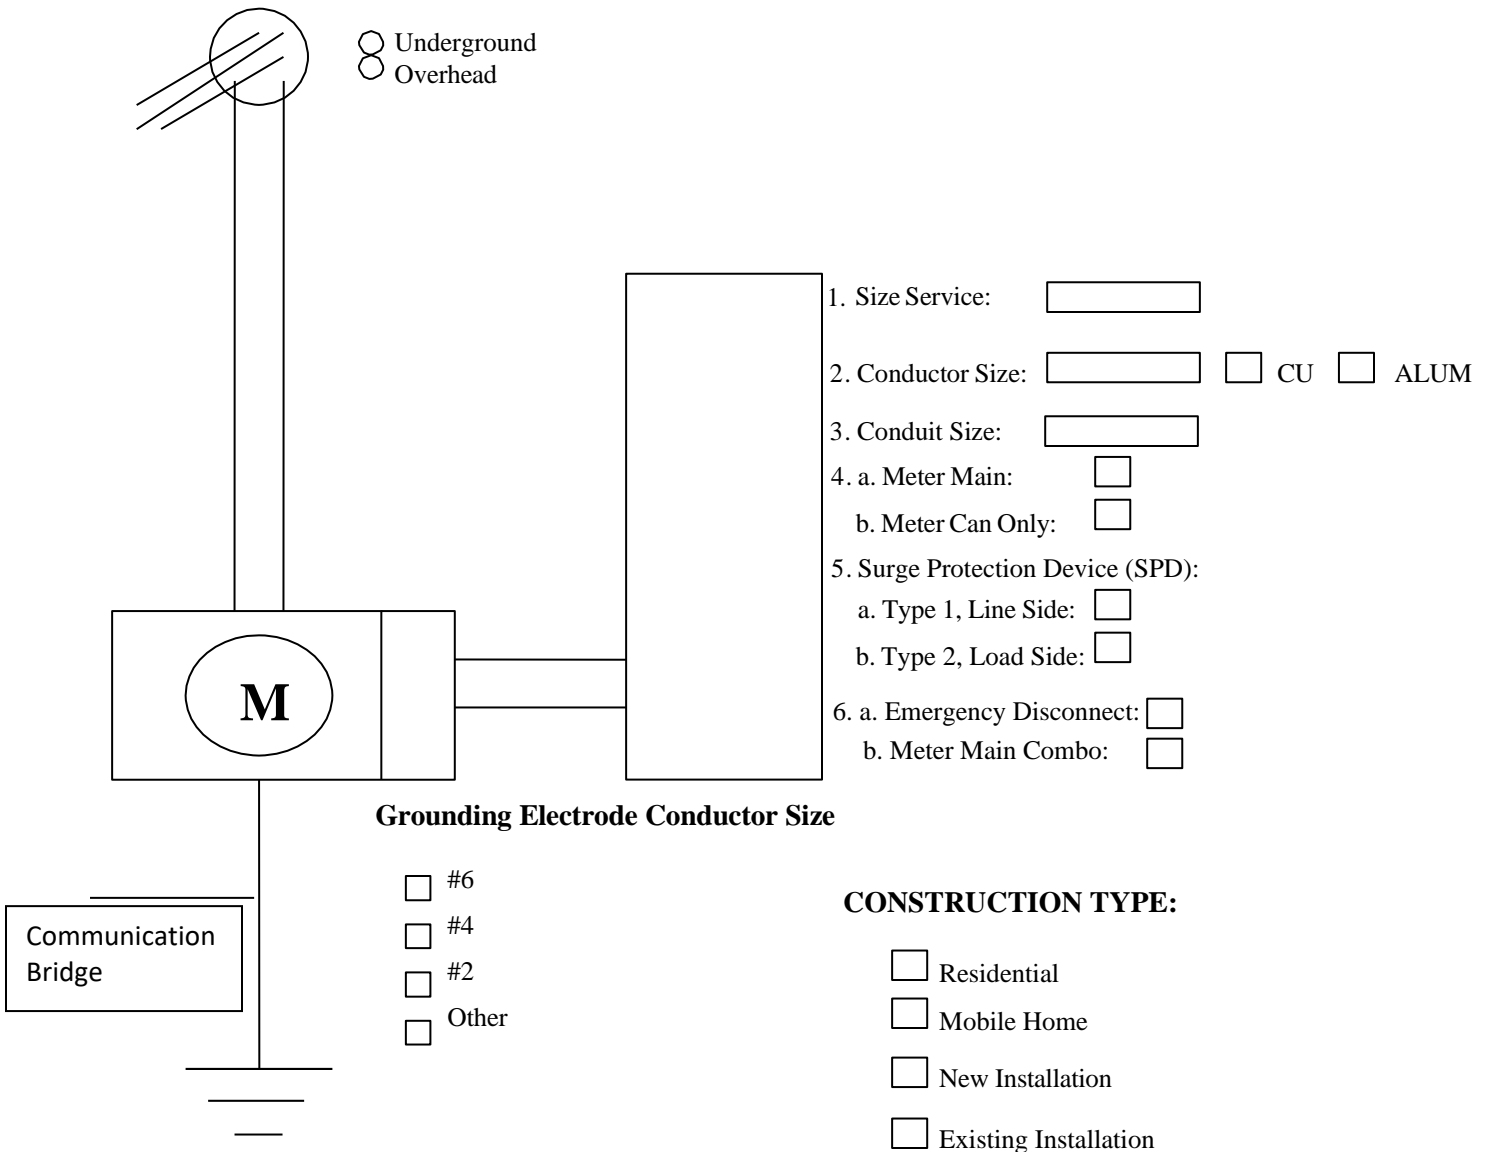

Dual Electrodes or OHM Test Required